

# **APPENDIX F: October 2016 & May 2017 Monitoring Survey Drawings**

---

This appendix contains reduced versions of the survey drawings produced by McKim and Creed, Inc.<sup>1</sup> for the October 2016 and May 2017 Bald Head Island beach profile and borrow site monitoring surveys.

---

<sup>1</sup> McKim & Creed, Inc.; 243 North Front Street; Wilmington, NC 28401

# **October 2016 Drawings**



CAPE FEAR RIVER  
FLOOD





DATE: 10/26/2016  
 PROFESSIONAL LAND SURVEYOR  
 1-3672

WEST BEACH

# BALD HEAD ISLAND

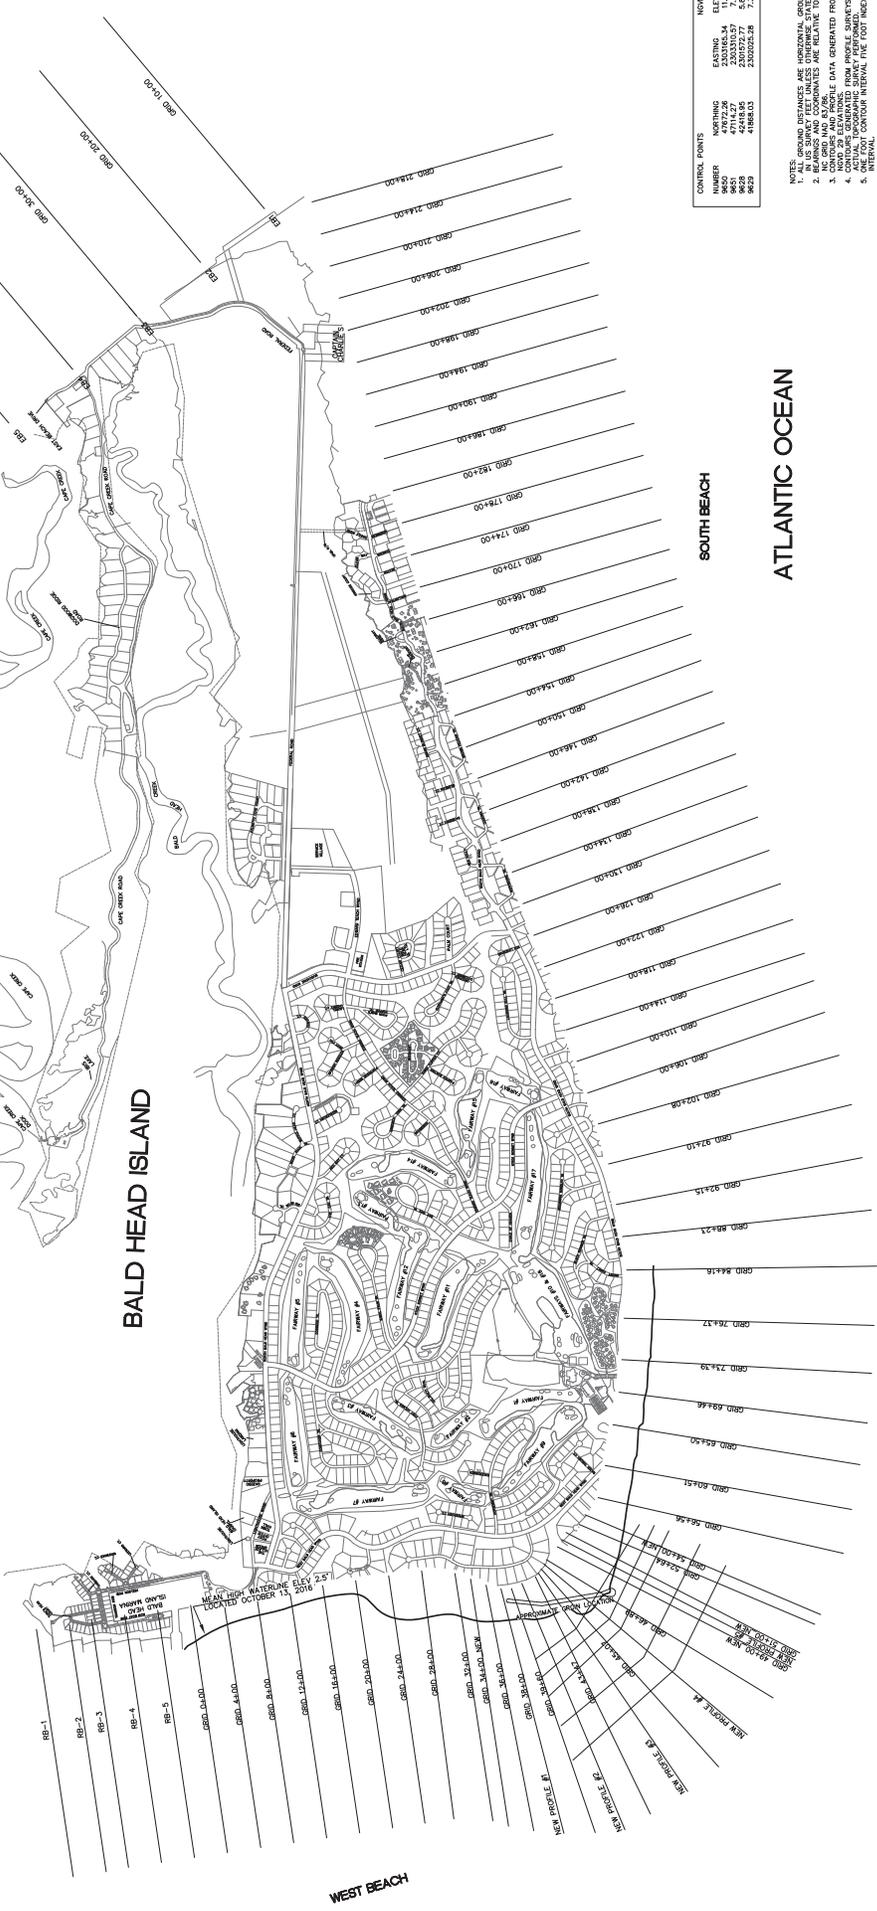


CONTROL POINT NUMBER	EASTING	NORTHING	ELEVATION
EAST BEACH

NOTE: ELEVATIONS BASED ON NGVD 29

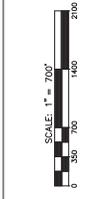

**MCKIM & CREED**  
 243 NORTH FRONT STREET  
 WILMINGTON, NORTH CAROLINA 28401  
 NORTH CAROLINA FIRM LICENSE NUMBER: F-1222

 SHEET 1 OF 4

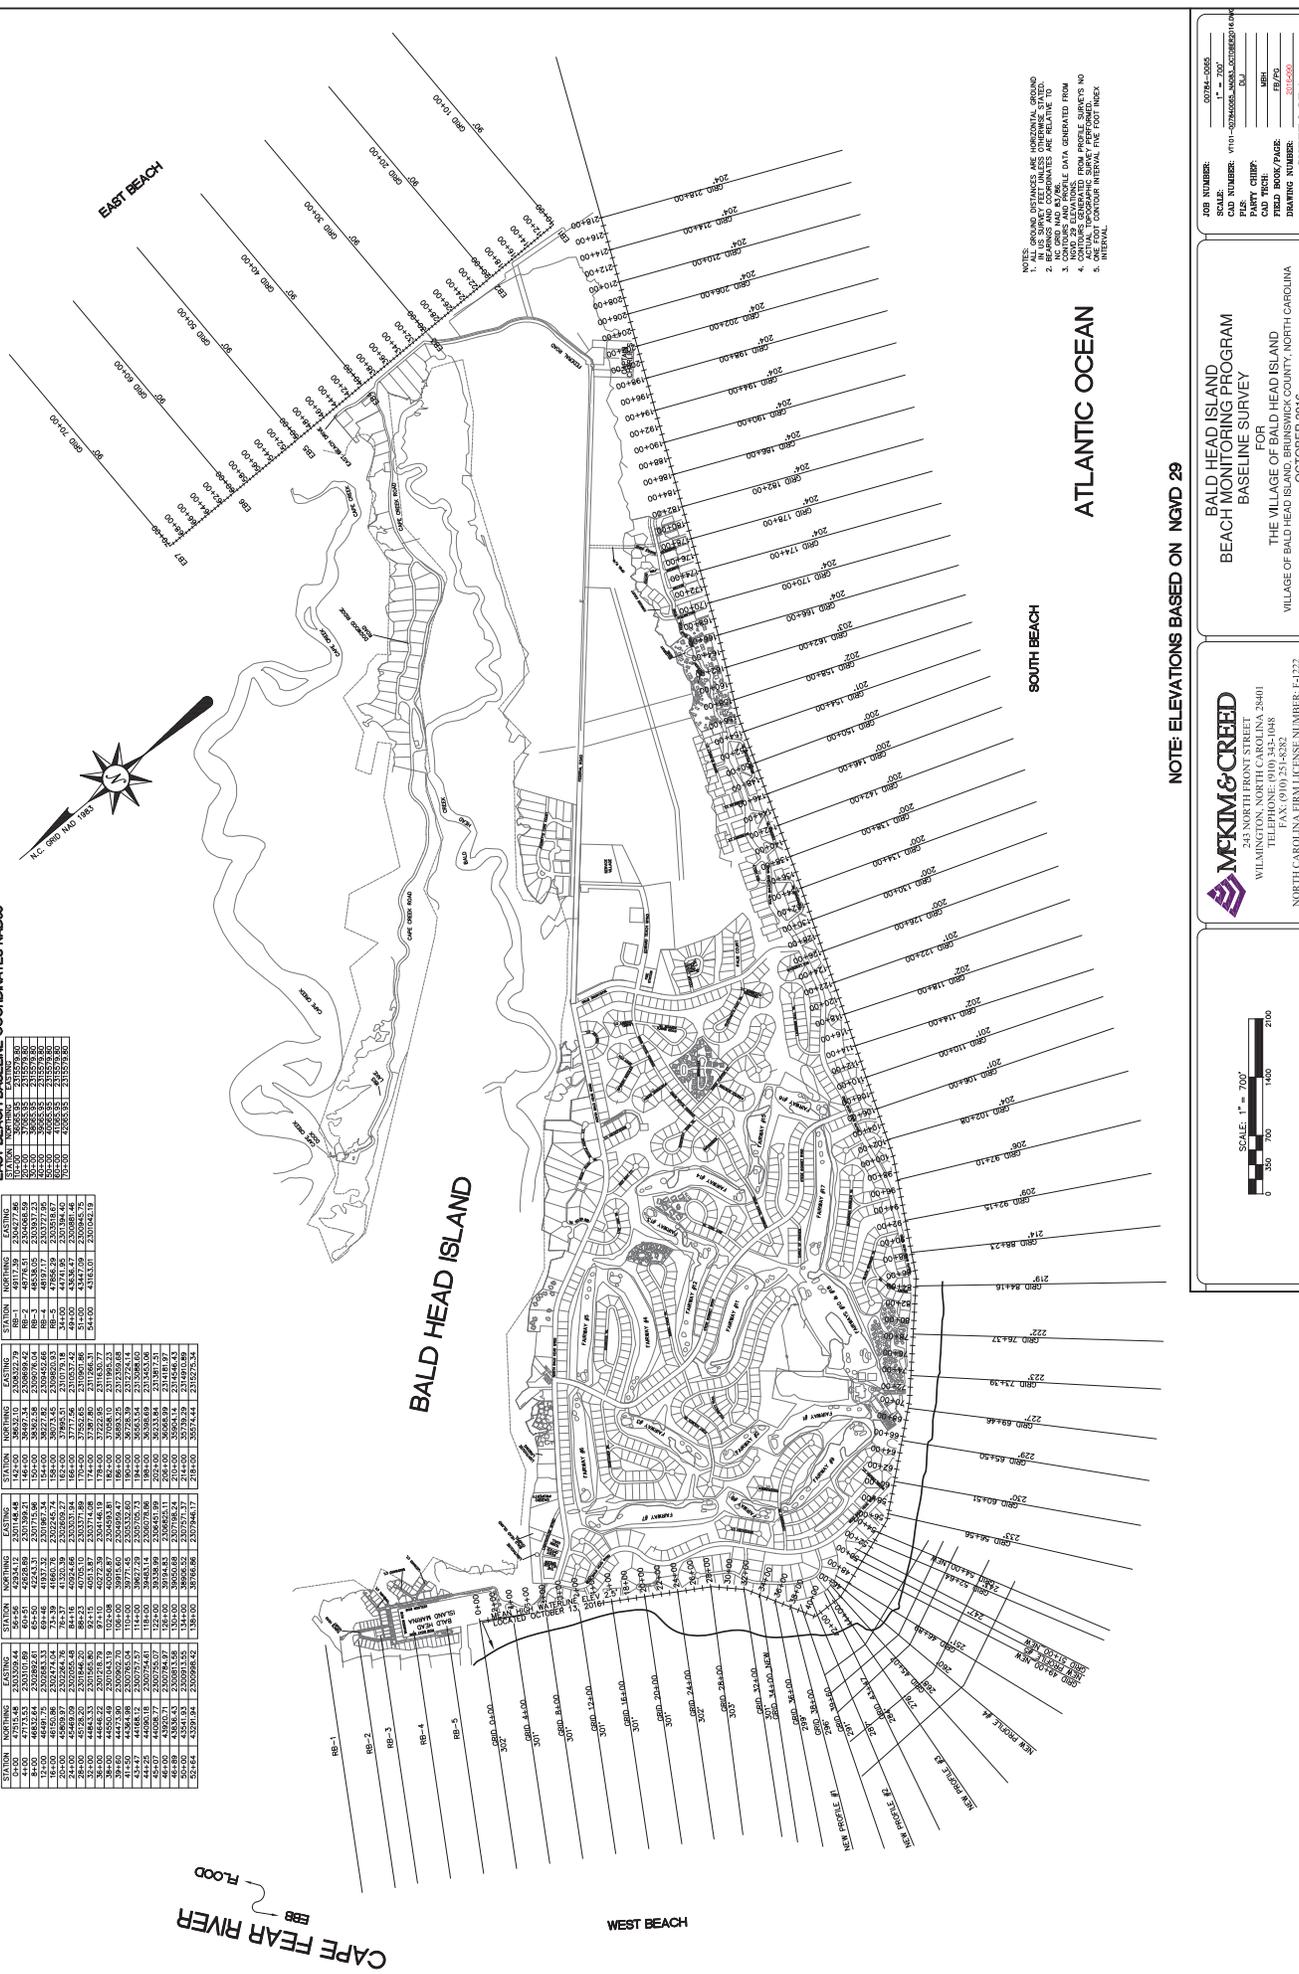


NOTES:  

NOTE: ELEVATIONS BASED ON NGVD 29

 SHEET 2 OF 4

BALD HEAD ISLAND  
 BEACH MONITORING PROGRAM  
 BASELINE SURVEY  
 FOR  
 THE VILLAGE OF BALD HEAD ISLAND  
 OCTOBER 2016

MCKIM & CREED  
 243 NORTH FRONT STREET  
 WILMINGTON, NORTH CAROLINA 28401  
 NORTH CAROLINA FIRM LICENSE NUMBER: F-1222

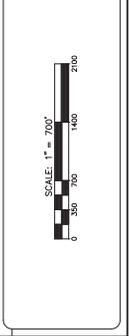

EAST BEACH BASELINE COORDINATES NAD83


STATION	NORTHING	EASTING


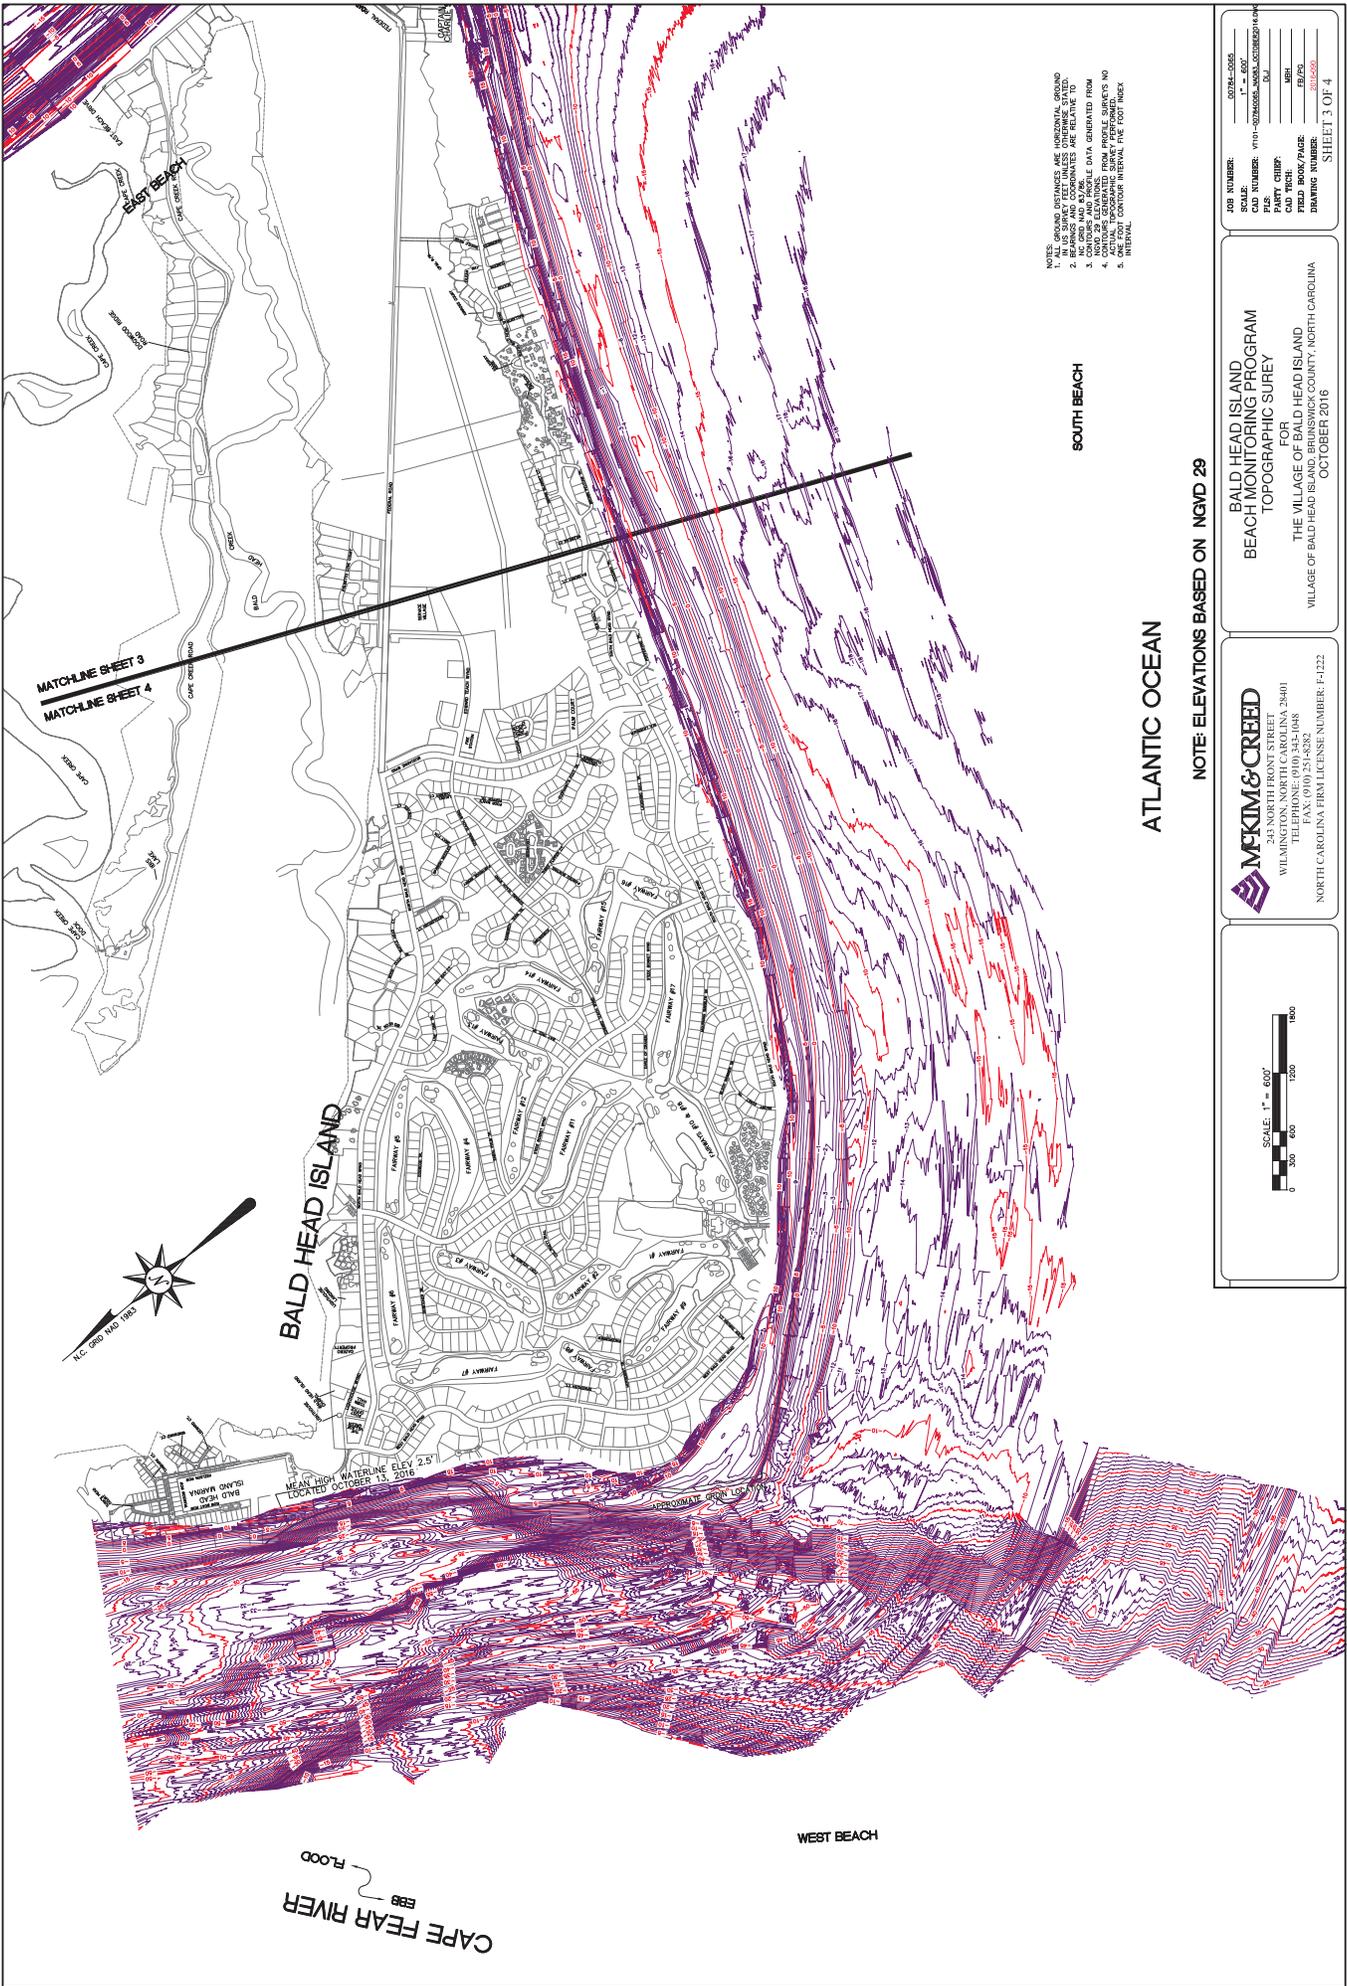



SHEET 3 OF 4	

**BALD HEAD ISLAND  
 BEACH MONITORING PROGRAM  
 TOPOGRAPHIC SURVEY**  
 FOR  
 THE VILLAGE OF BALD HEAD ISLAND  
 OCTOBER 2016

**MFKIM & CREED**  
 243 NORTH FRONT STREET  
 WILMINGTON, NORTH CAROLINA 28401  
 FAX: (910) 351-6382  
 NORTH CAROLINA FIRM LICENSE NUMBER: F-1222

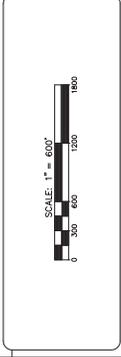

NOTE: ELEVATIONS BASED ON NGVD 29

ATLANTIC OCEAN

SOUTH BEACH

WEST BEACH


CAPE FEAR RIVER  
 EBB  
 FLOOD

BALD HEAD ISLAND


MATCHLINE SHEET 3  
 MATCHLINE SHEET 4



MEAN HIGH WATERLINE ELEV. 2.5'  

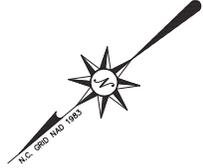

CAPE FEAR RIVER  
E88  
FLOOD

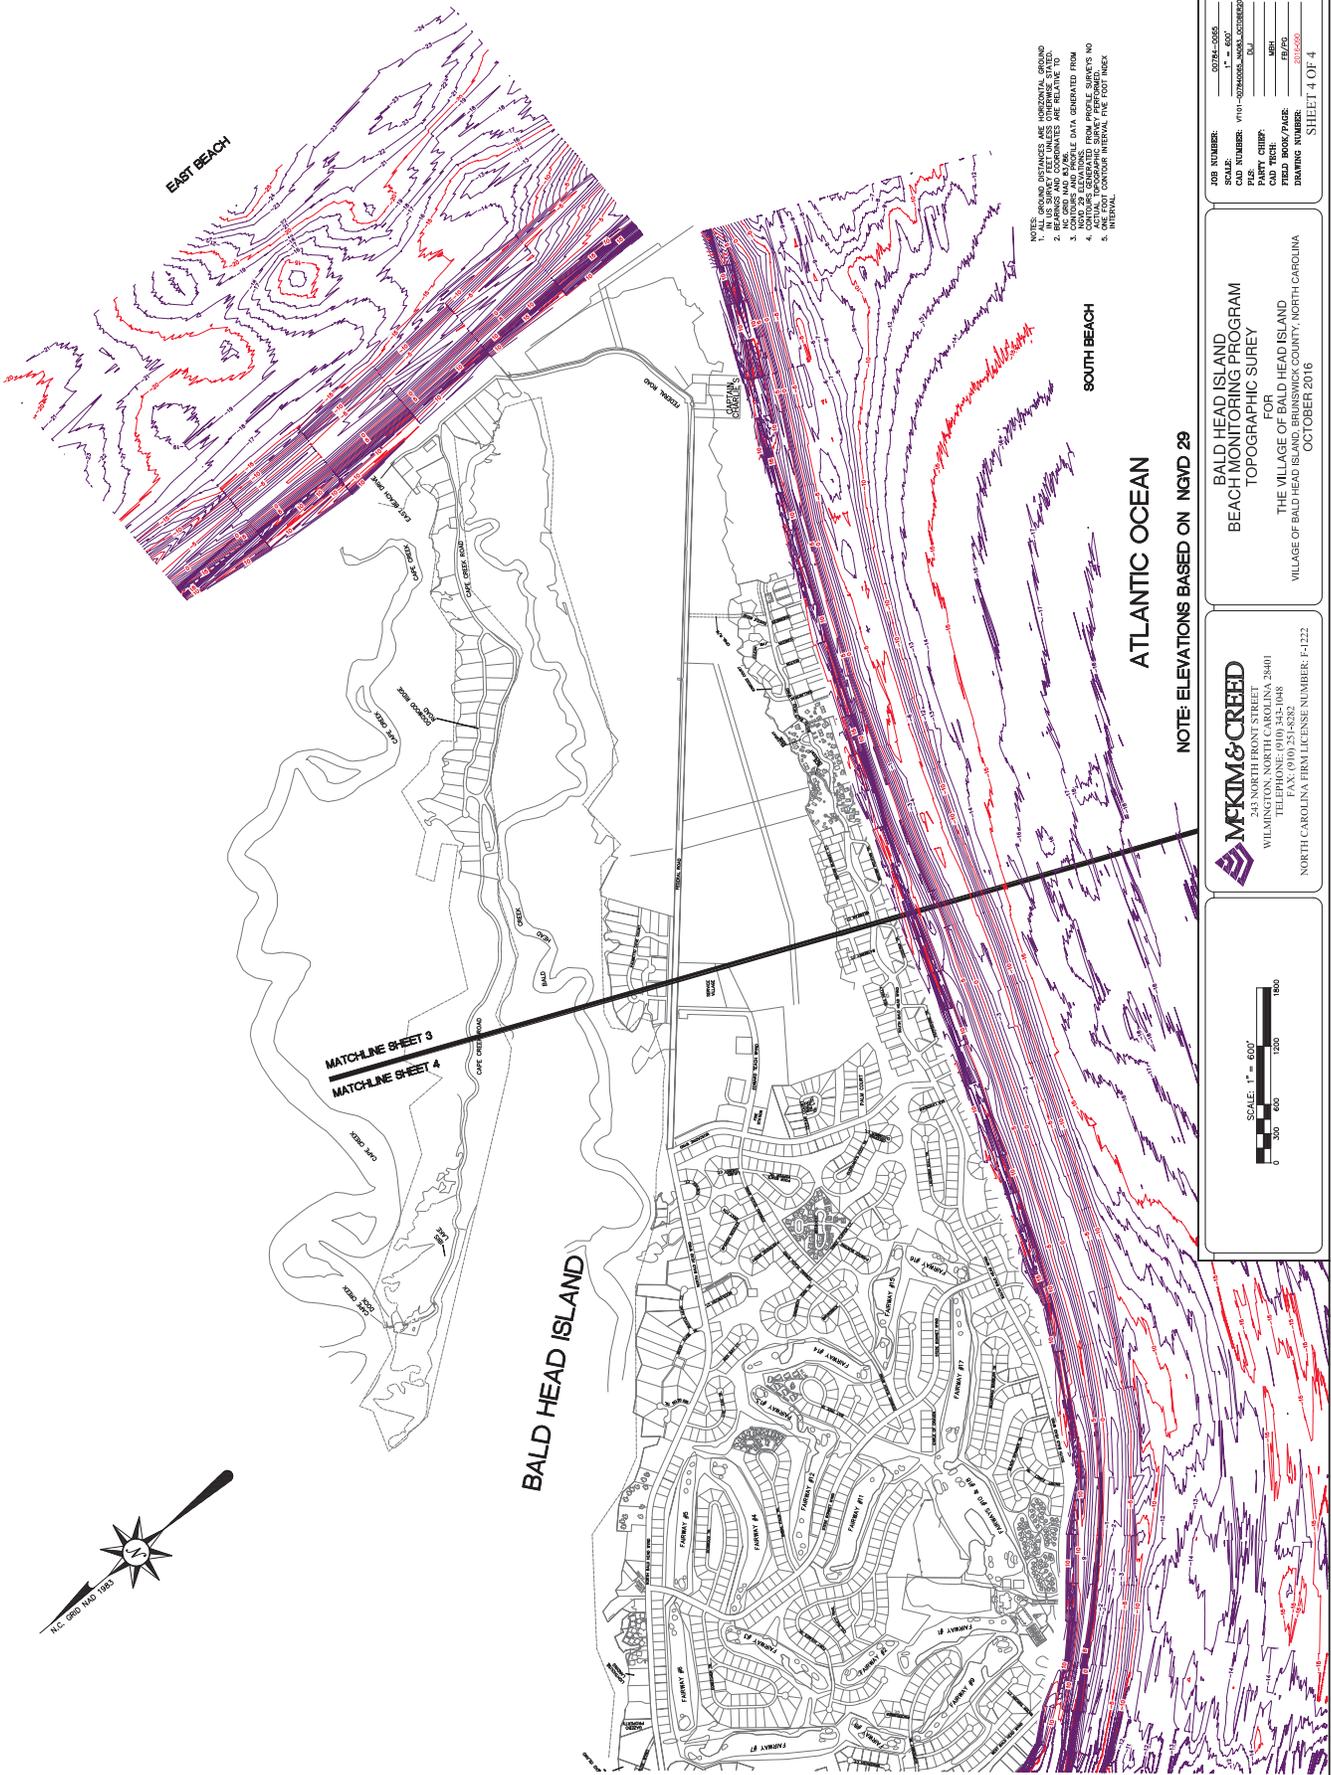

EAST BEACH

BALD HEAD ISLAND


SOUTH BEACH

ATLANTIC OCEAN

WEST BEACH


NOTE: ELEVATIONS BASED ON NGVD 29

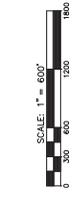

**MCKIM & CREED**  
 243 NORTH FRONT STREET  
 WILMINGTON, NORTH CAROLINA 28401  
 NORTH CAROLINA FIRM LICENSE NUMBER: F-1222

BALD HEAD ISLAND  
 BEACH MONITORING PROGRAM  
 TOPOGRAPHIC SURVEY  
 FOR  
 THE VILLAGE OF BALD HEAD ISLAND  
 OCTOBER 2016

 SHEET 4 OF 4



# **May 2017 Drawings**









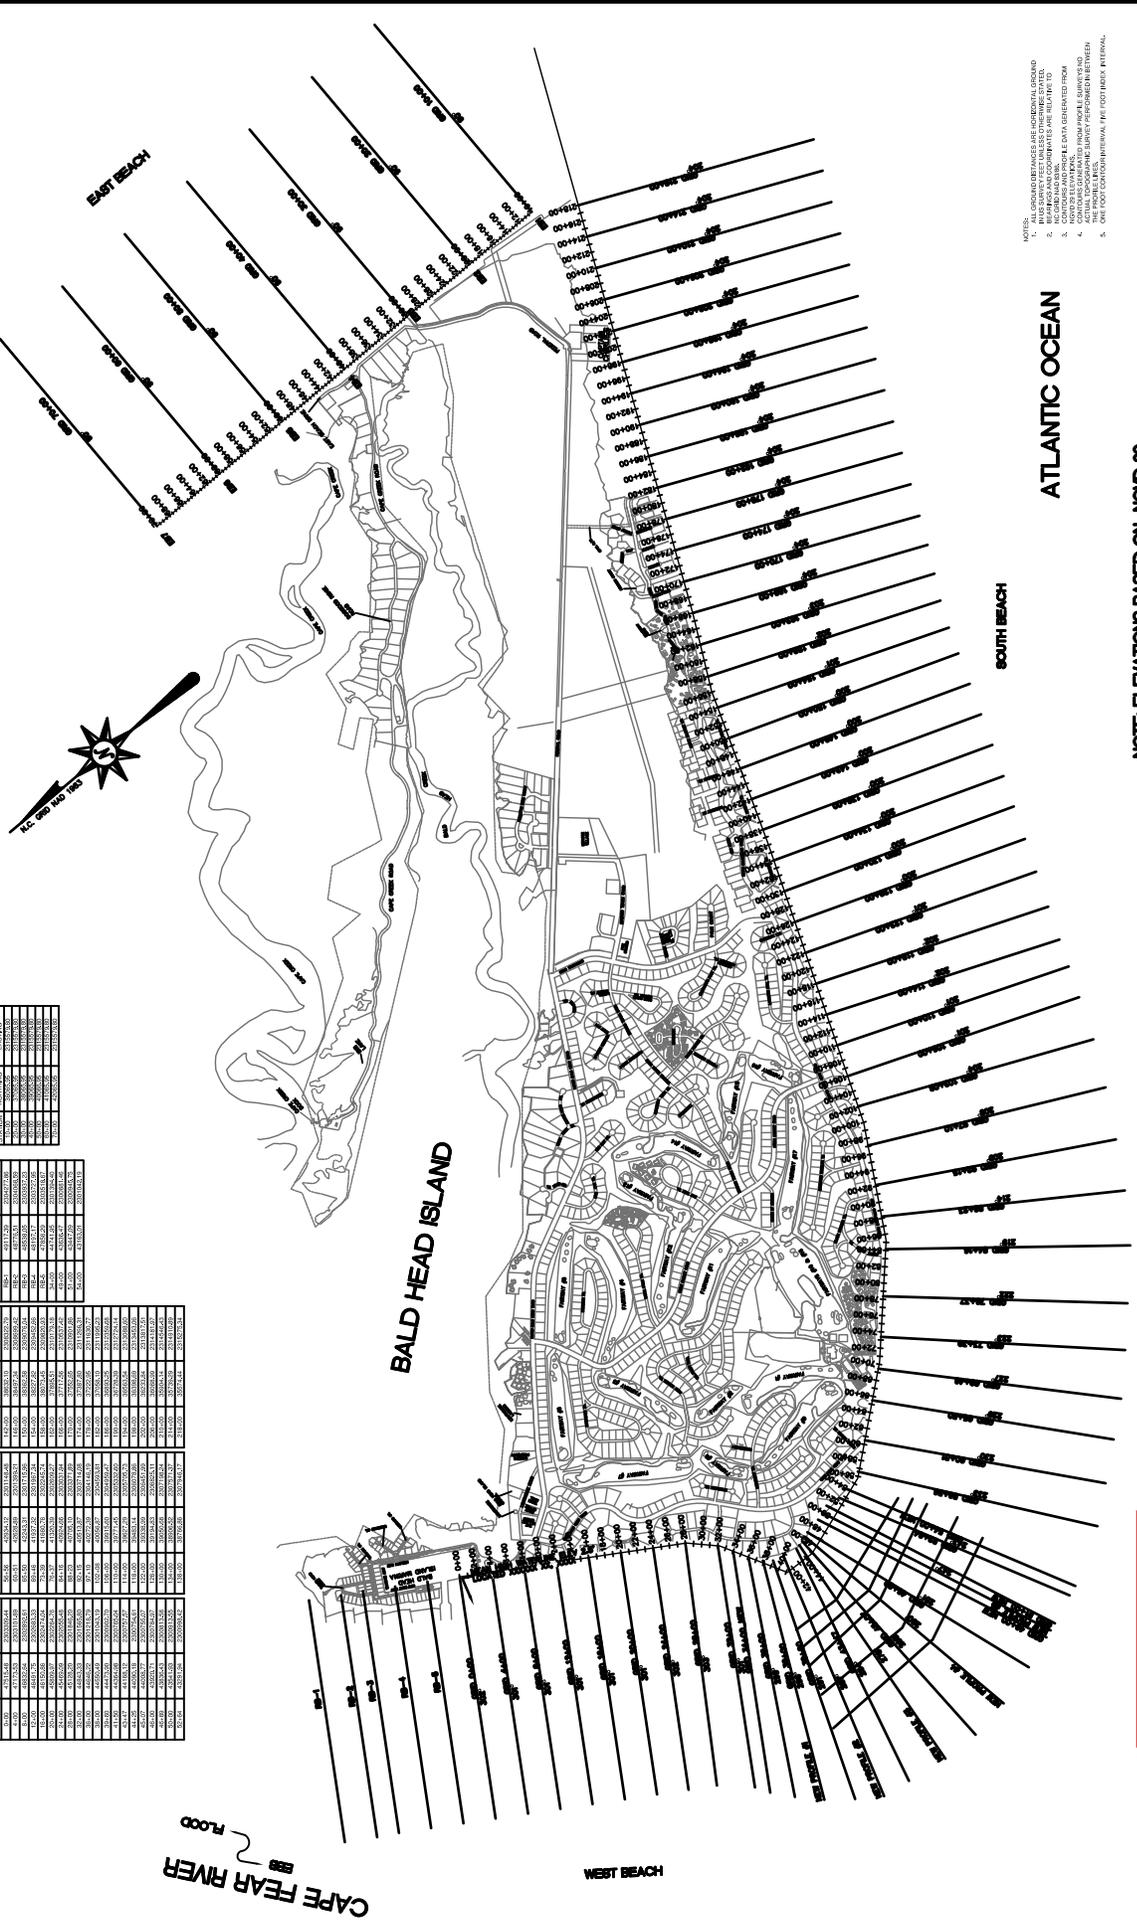

- NOTES:**

**NOTE: ELEVATIONS BASED ON NGVD 29**

**PRELIMINARY PLAT**  
NOT FOR REGISTRATION, CONTRACTS, OR SALES

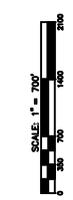


**MFKIM & CREED**  
WILMINGTON, NORTH CAROLINA 28401  
TEL: (910) 251-1048  
FAX: (910) 251-2323  
NORTH CAROLINA FIRM LICENSE NUMBER: F-1222

**BALD HEAD ISLAND  
BEACH MONITORING PROGRAM  
PROFILE SURVEY**  
FOR  
THE VILLAGE OF BALD HEAD ISLAND  
MAY 23, 2017

JOB NUMBER:	0071-0008
CAD NUMBER:	WY0-20160008.DWG
DATE:	05/23/17
BY:	
CHECKED BY:	
CAD FILE:	
PLANT FILE:	
PRINTING NUMBER:	



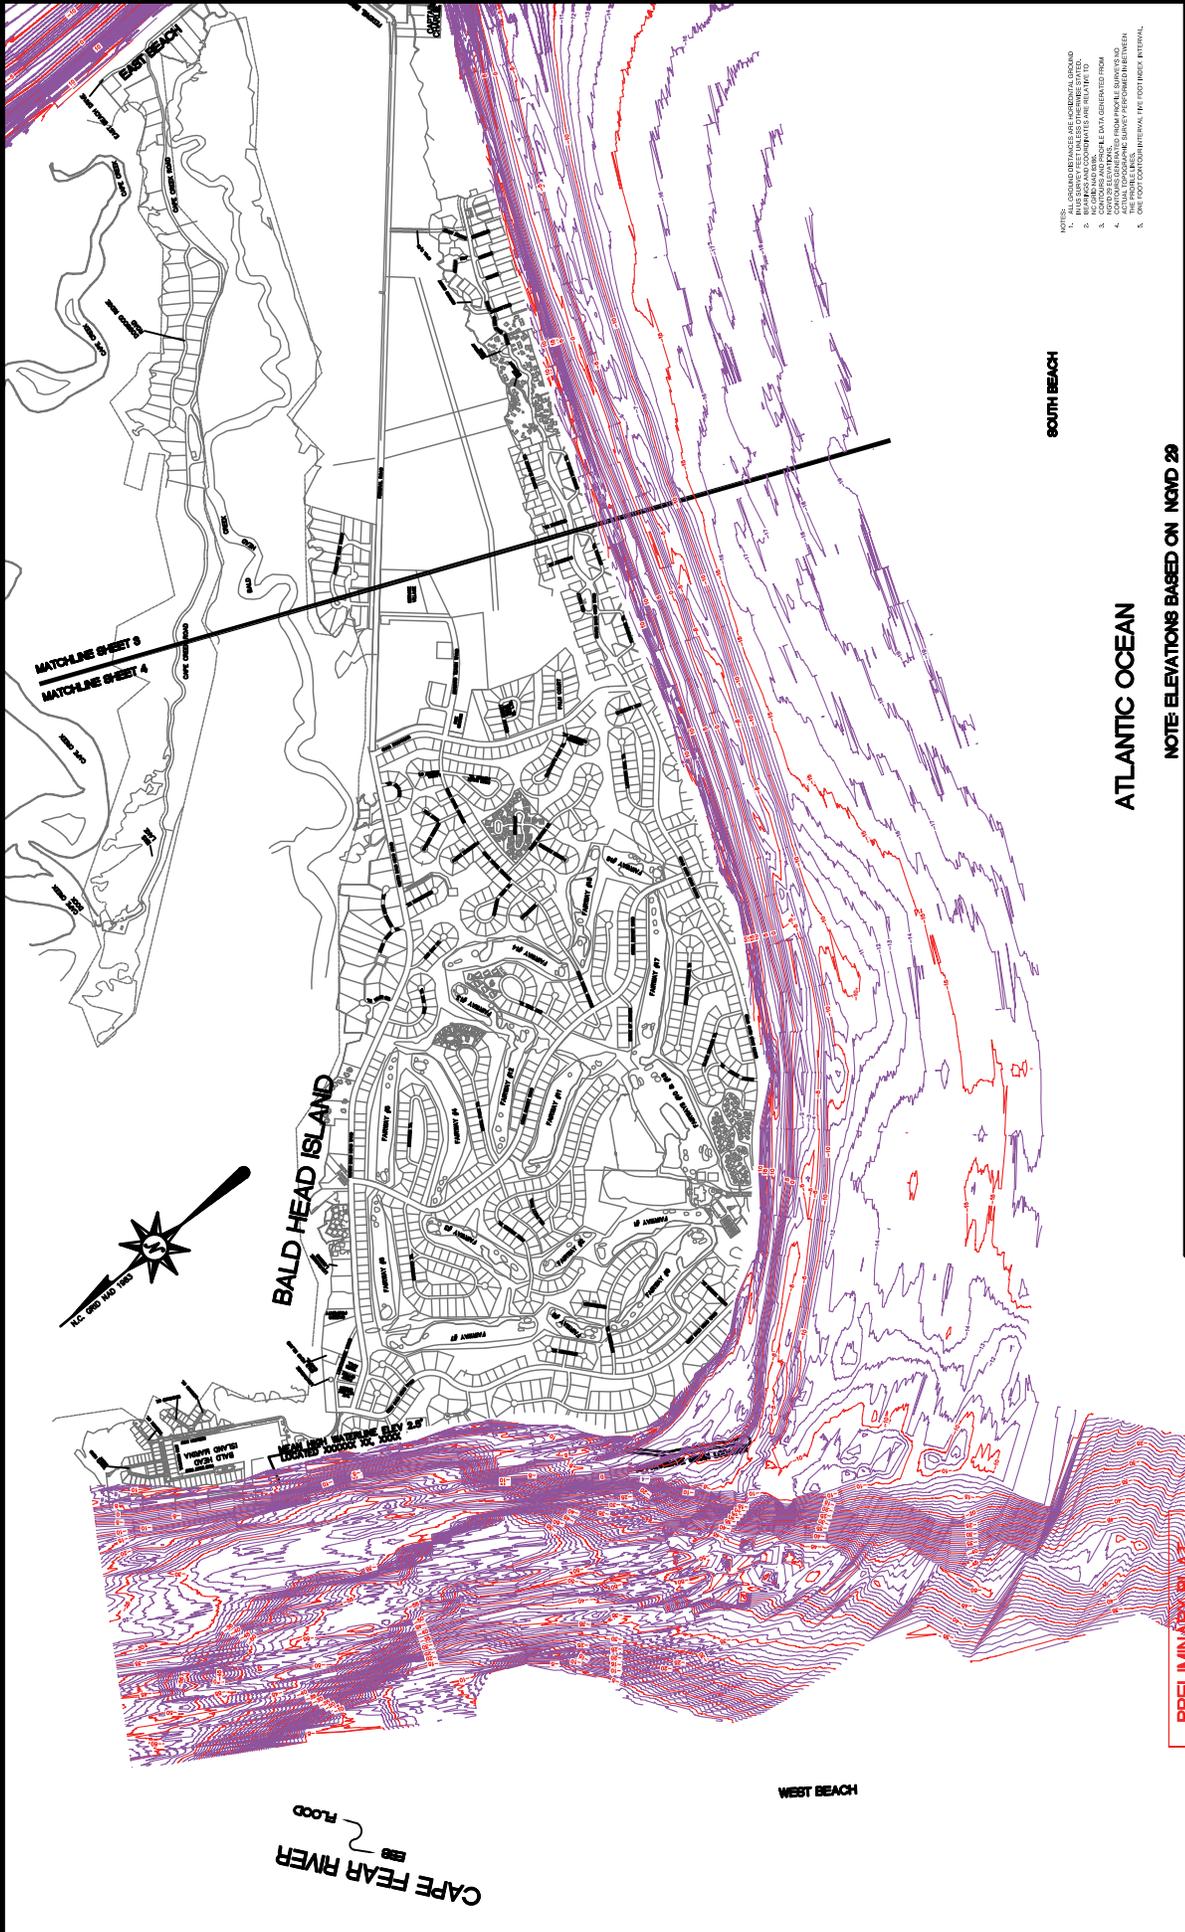

- NOTES:

JOB NUMBER:	2017-0008
DATE:	05/23/2017
CLIENT:	VILLAGE OF BALD HEAD ISLAND
PROJECT:	BEACH MONITORING PROGRAM

**BALD HEAD ISLAND  
BEACH MONITORING PROGRAM  
TOPOGRAPHIC SURVEY**

FOR  
THE VILLAGE OF BALD HEAD ISLAND  

MAY 23, 2017

**MFKIM & CREED**

243 NORTH FRONT STREET  
WILMINGTON, NORTH CAROLINA 28401  
TEL: (910) 254-1048  
FAX: (910) 254-3282  
NORTH CAROLINA FIRM LICENSE NUMBER: F-1222


**PRELIMINARY PLAN**  
NOT FOR RECORD

NOTE: ELEVATIONS BASED ON NGVD 29

ATLANTIC OCEAN

SOUTH BEACH


WEST BEACH

CAPE FEAR RIVER

MATCHLINE SHEET 3  
MATCHLINE SHEET 4



CAPE FEAR RIVER  
558  
FLOOD

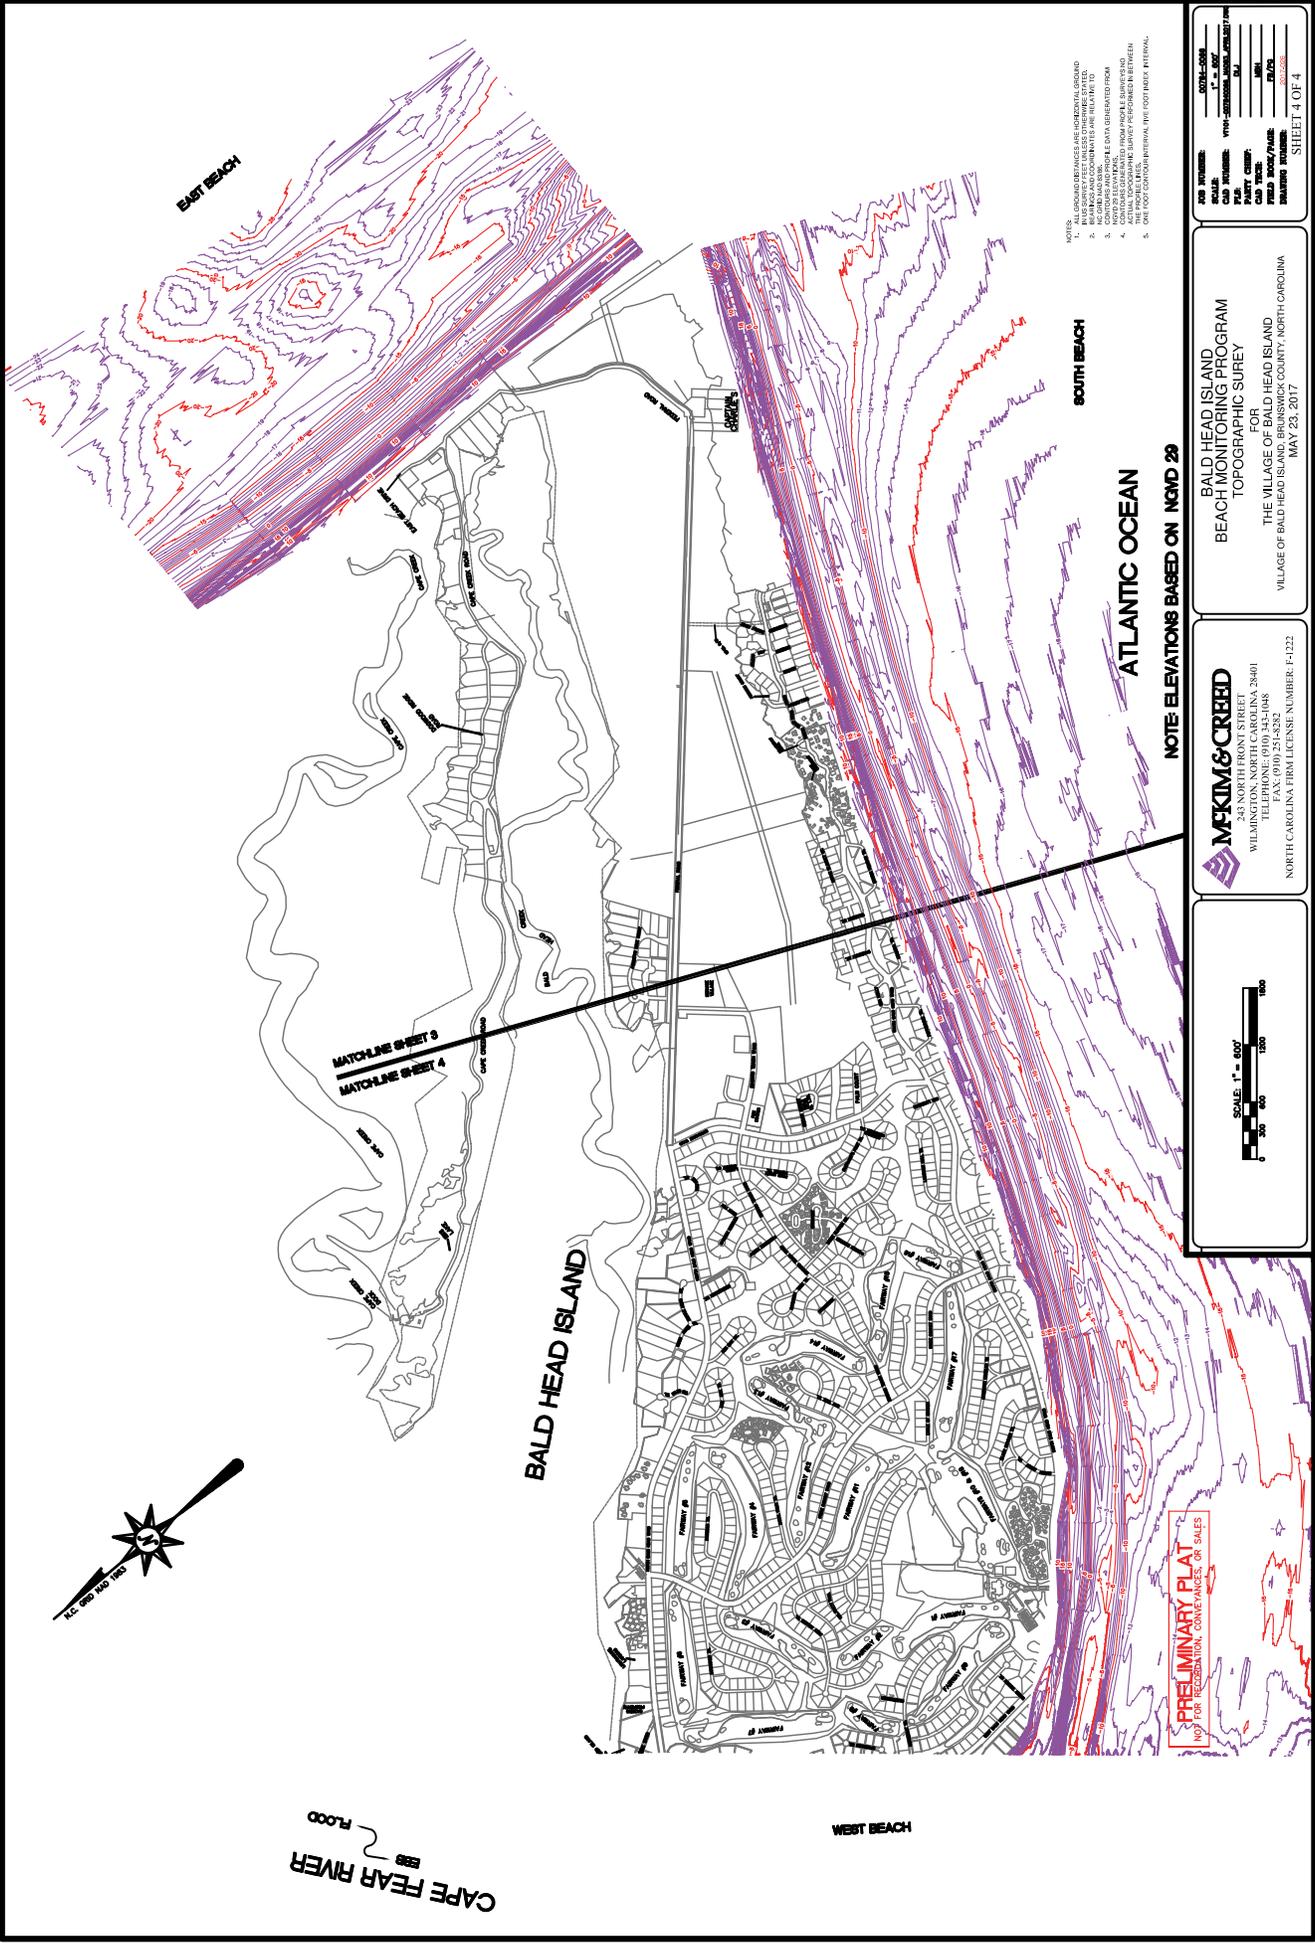

- NOTES:

NOTE ELEVATIONS BASED ON NGVD 29





**MFKIM & CREED**  
 243 NORTH FRONT STREET  
 WILMINGTON, NORTH CAROLINA 28401  
 FAX: (910) 251-8282  
 NORTH CAROLINA FIRM LICENSE NUMBER: F-1222

**BALD HEAD ISLAND  
 BEACH MONITORING PROGRAM  
 TOPOGRAPHIC SURVEY**  
 FOR  
 THE VILLAGE OF BALD HEAD ISLAND  
 MAY 23, 2017


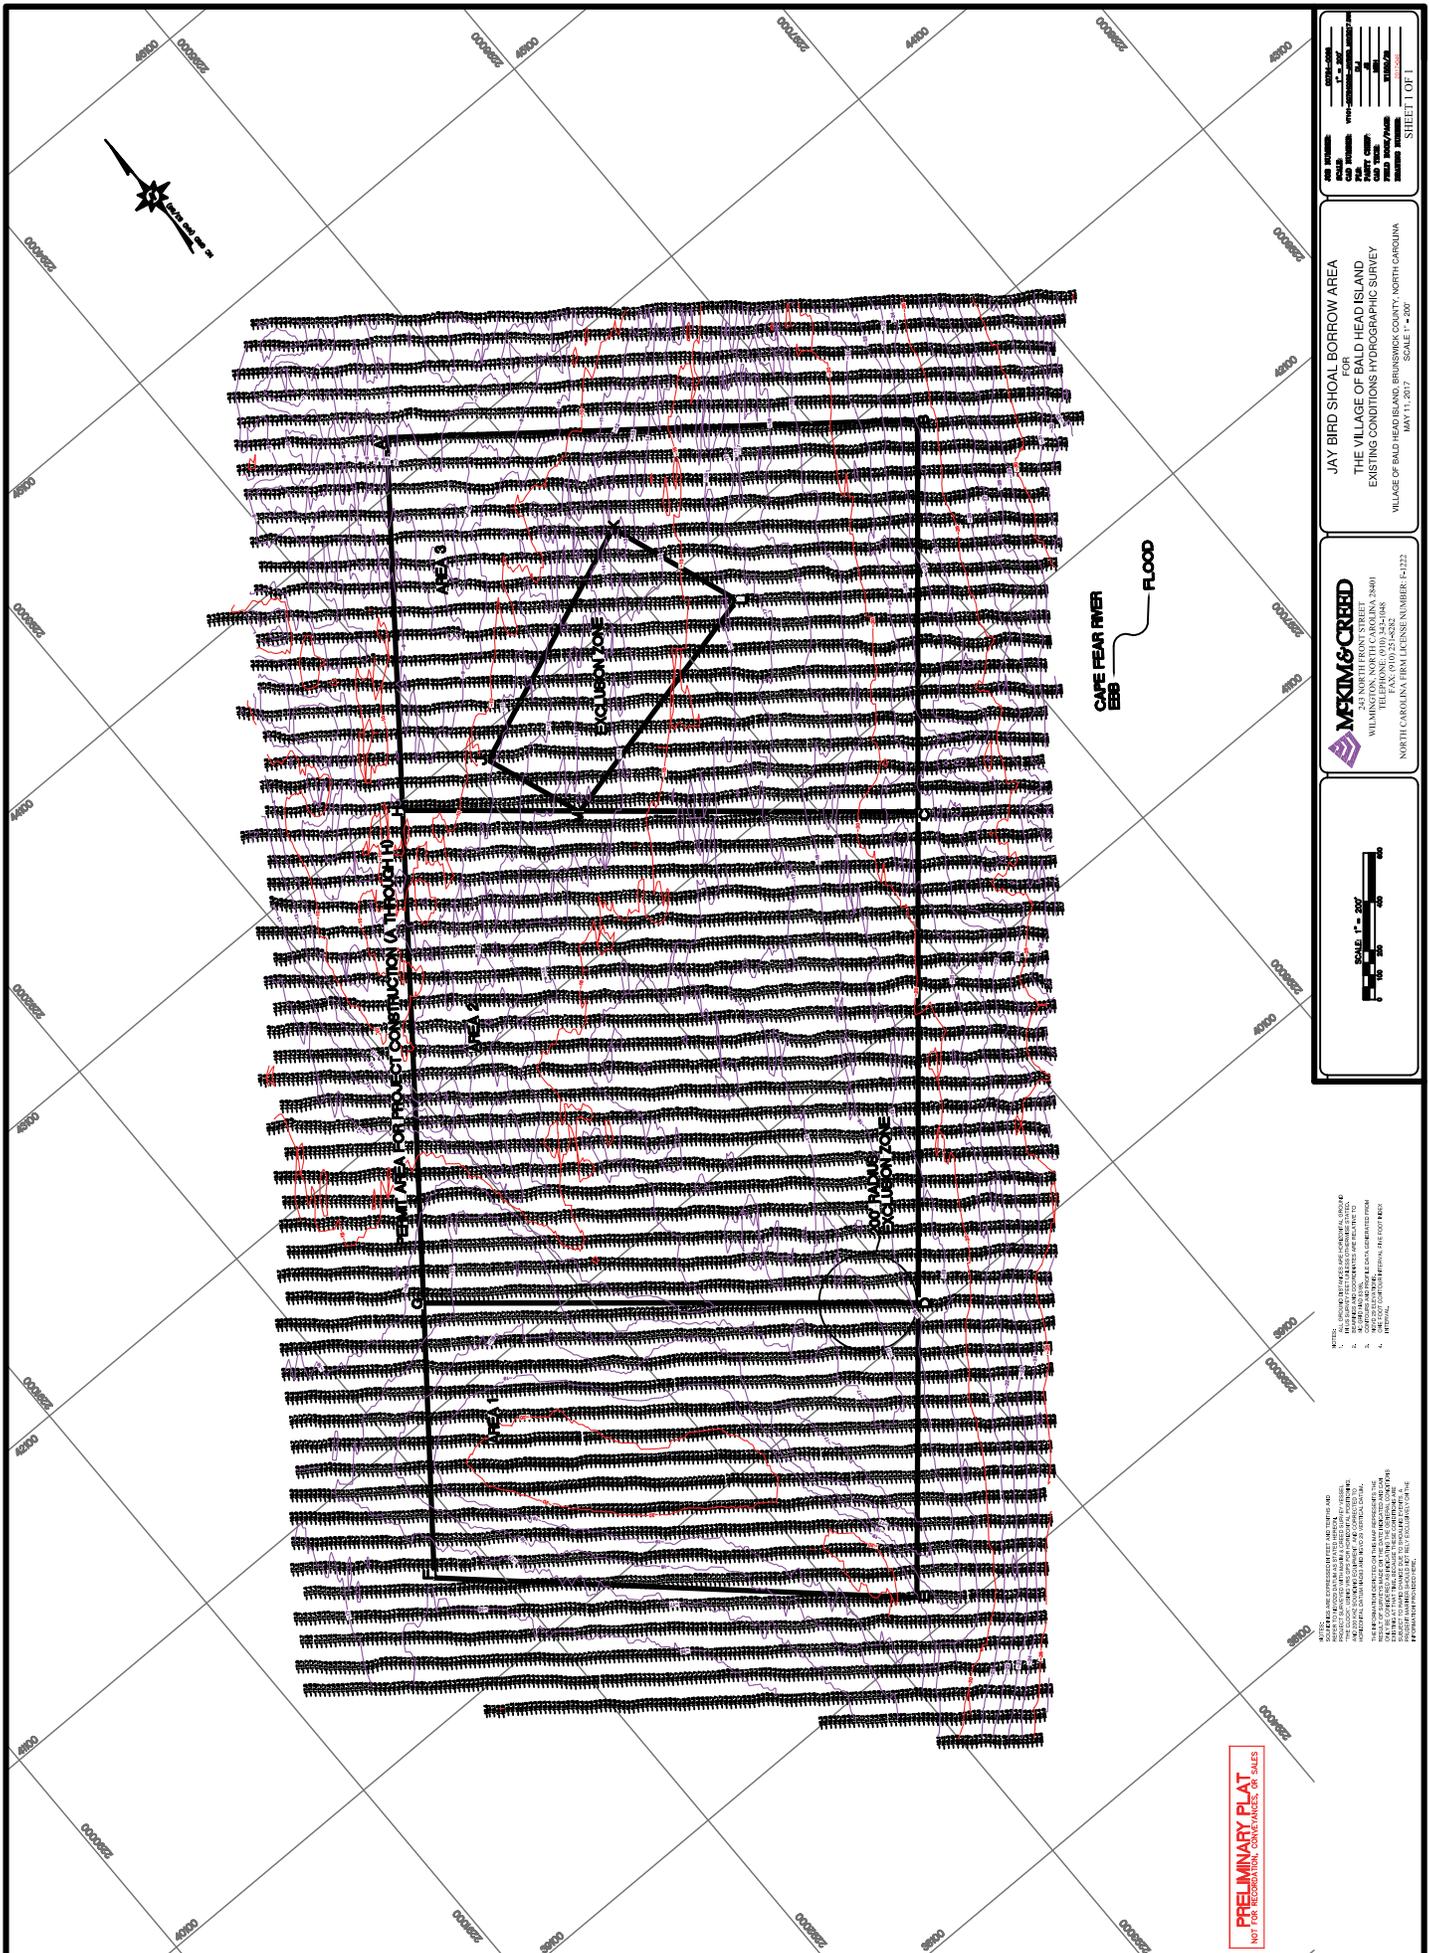



NOTES:  



**MFKM&CRBBD**  
WILMINGTON, NORTH CAROLINA 28401  

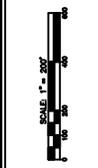

JAY BIRD SHOAL BORROW AREA  
FOR  
THE VILLAGE OF BALD HEAD ISLAND  
EXISTING CONDITIONS HYDROGRAPHIC SURVEY  
VILLAGE OF BALD HEAD ISLAND, BRANSWICK COUNTY, NORTH CAROLINA  
MAY 11, 2017 SCALE 1" = 200'


SHEET 1 OF 1